


UNAFFECTED SIDE

DEVELOPMENT SIDE

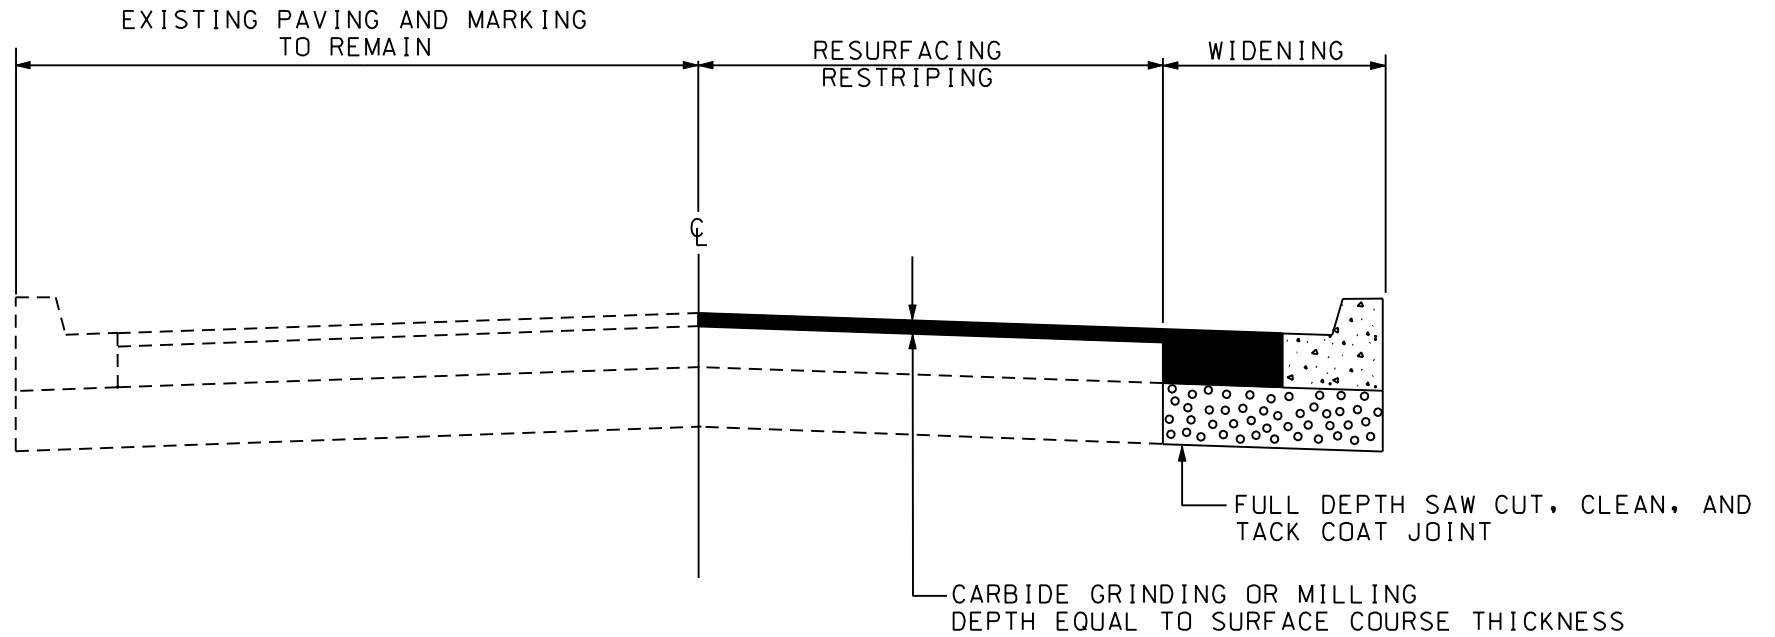

NOTES:

1. DEPENDING ON THE PAVEMENT MARKING REQUIREMENTS, RESURFACING MAY STOP SHORT OF, OR EXTEND BEYOND, THE CENTERLINE.

TYPICAL HALF SECTION RESURFACING
(MILL & OVERLAY)
ENGINEERING ACCESS PERMITS